



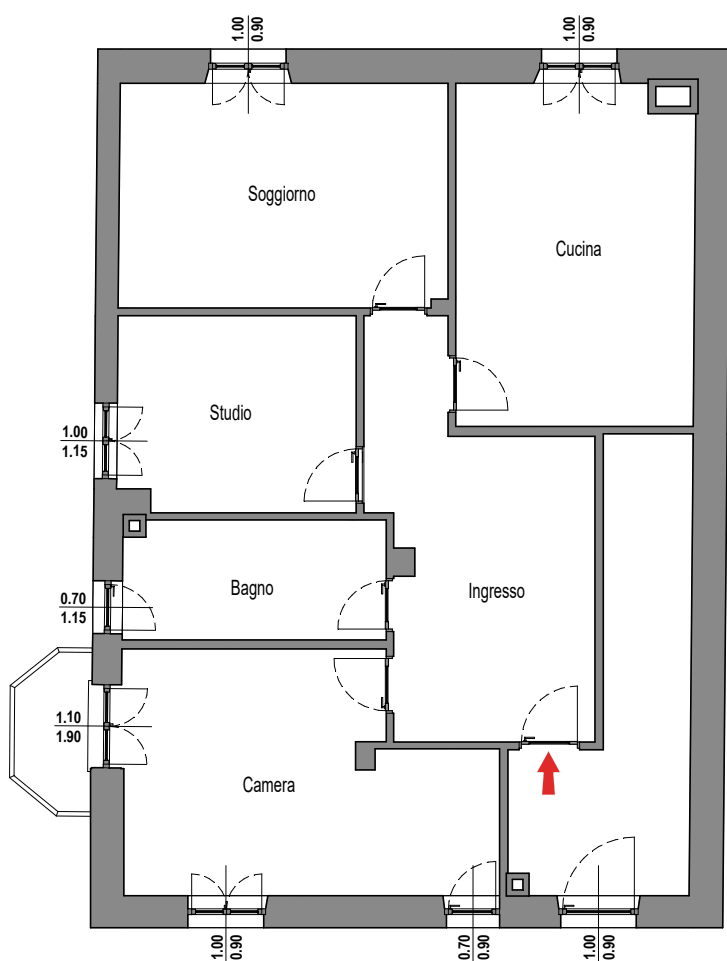

PIANTA PIANO MANSARDA

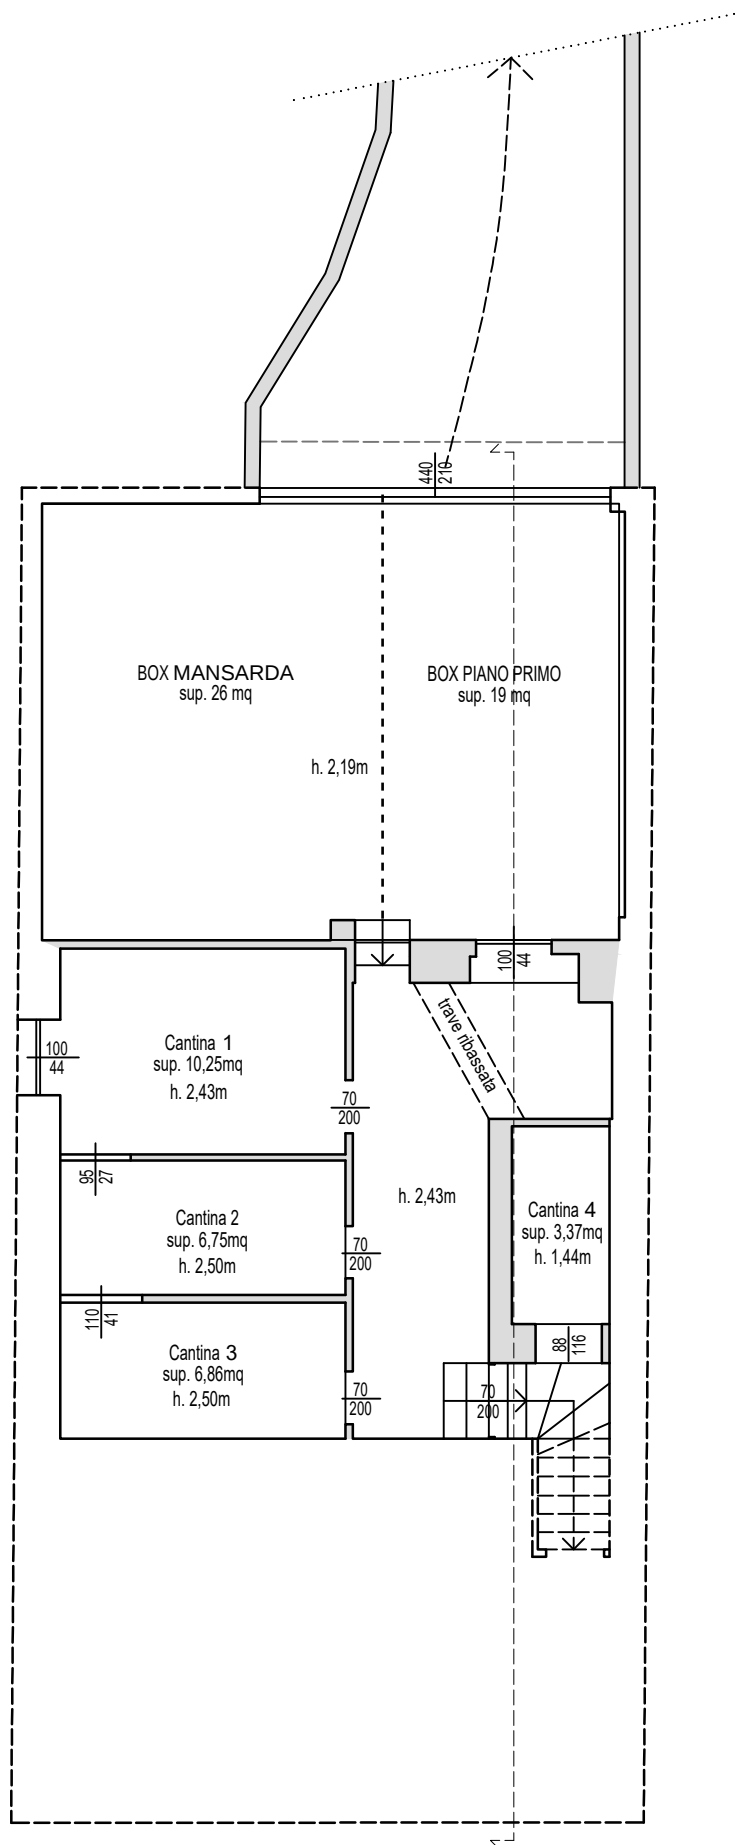

PIANTA PIANO SEMINTERRATO